


2018 Seal Coating

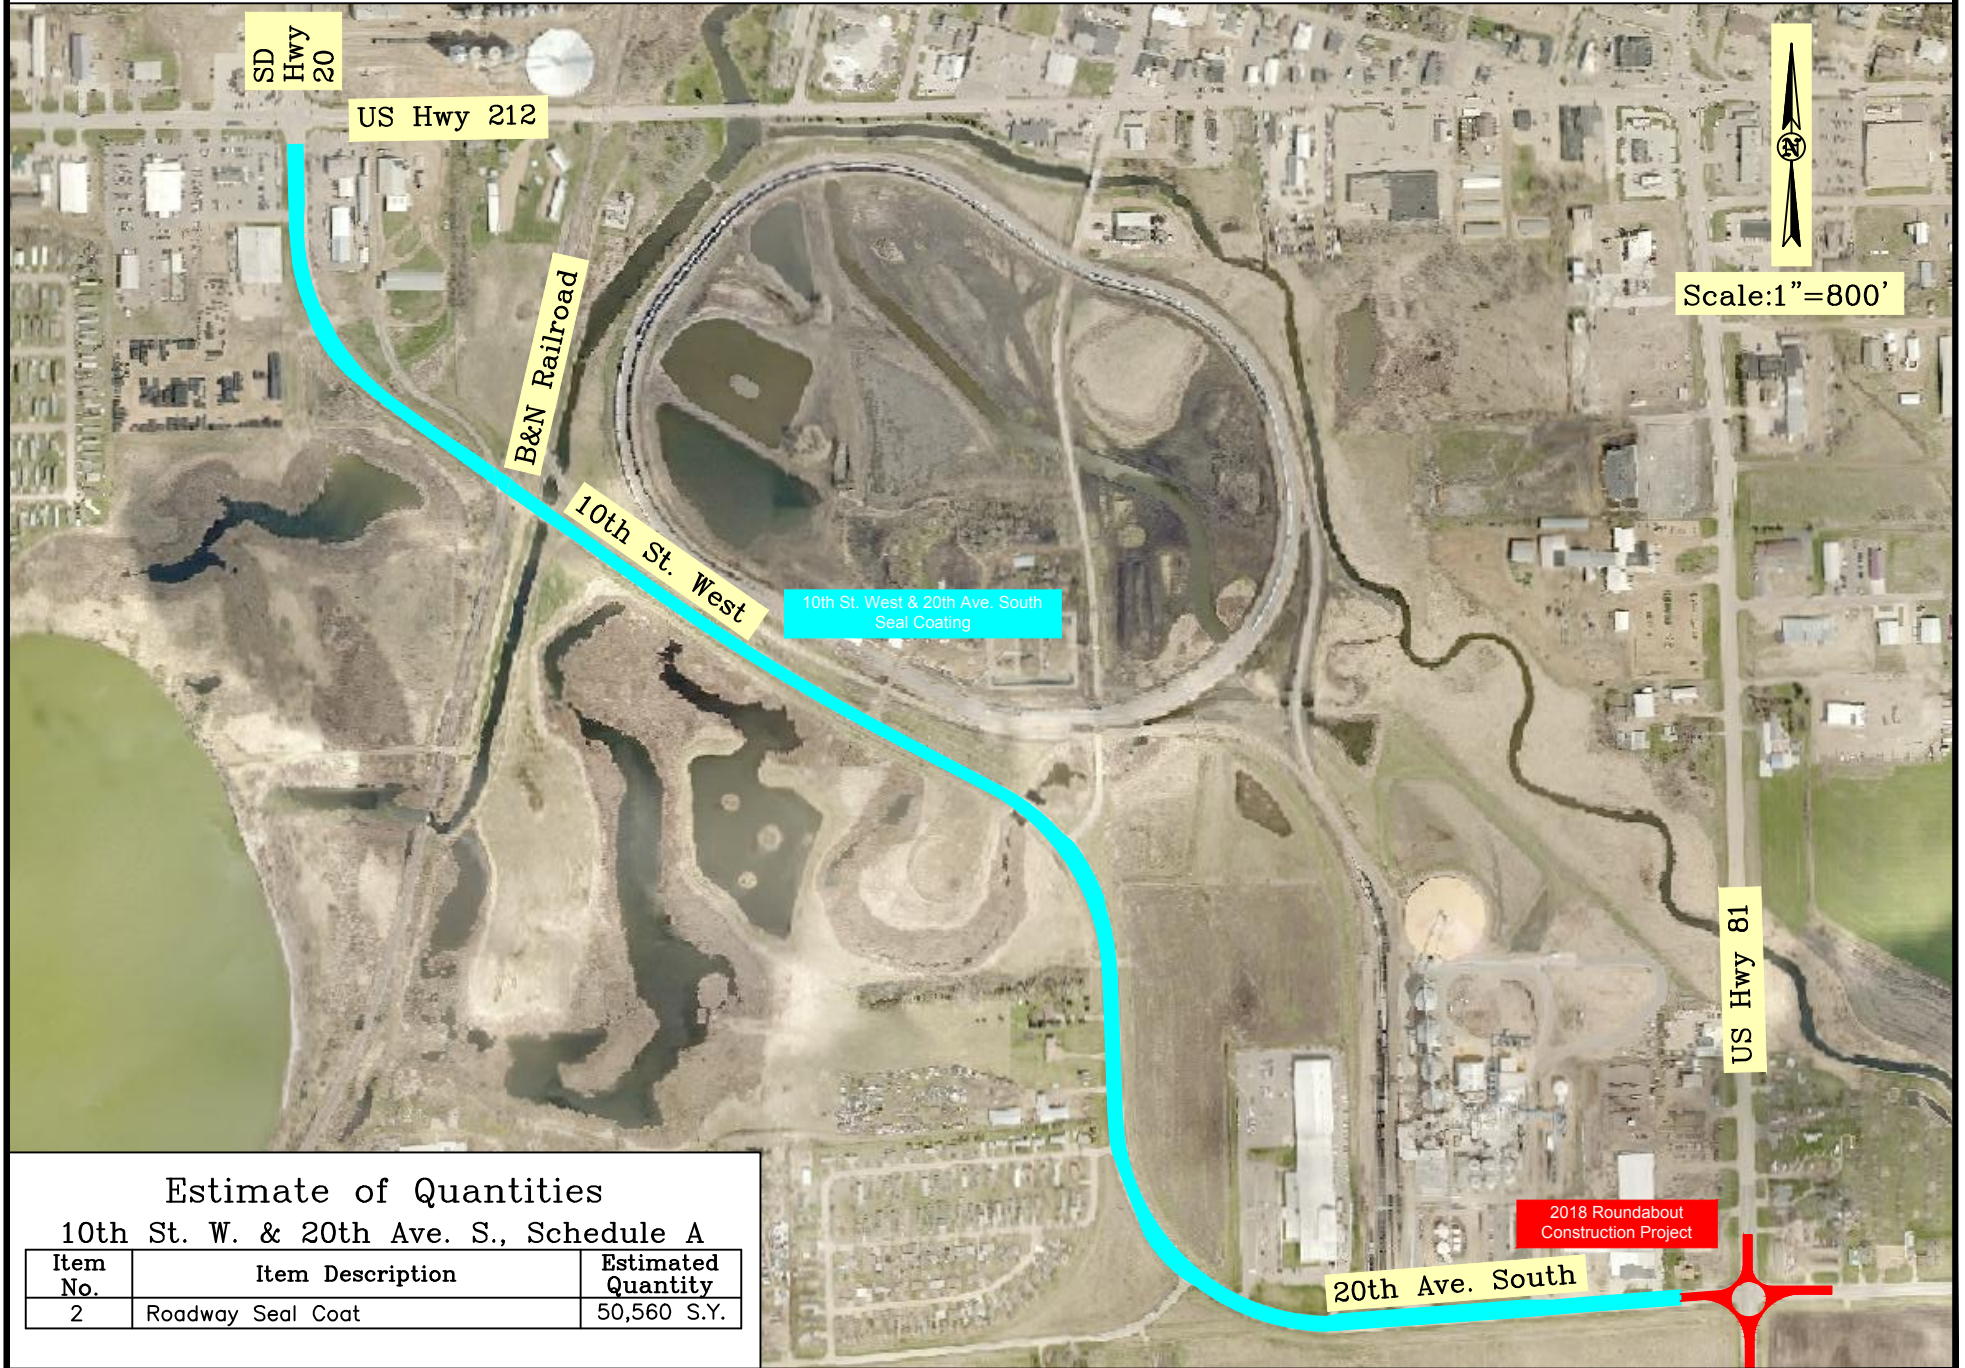


Estimate of Quantities

10th St. W. & 20th Ave. S., Schedule A

Item No.	Item Description	Estimated Quantity
2	Roadway Seal Coat	50,560 S.Y.

2018 Seal Coating

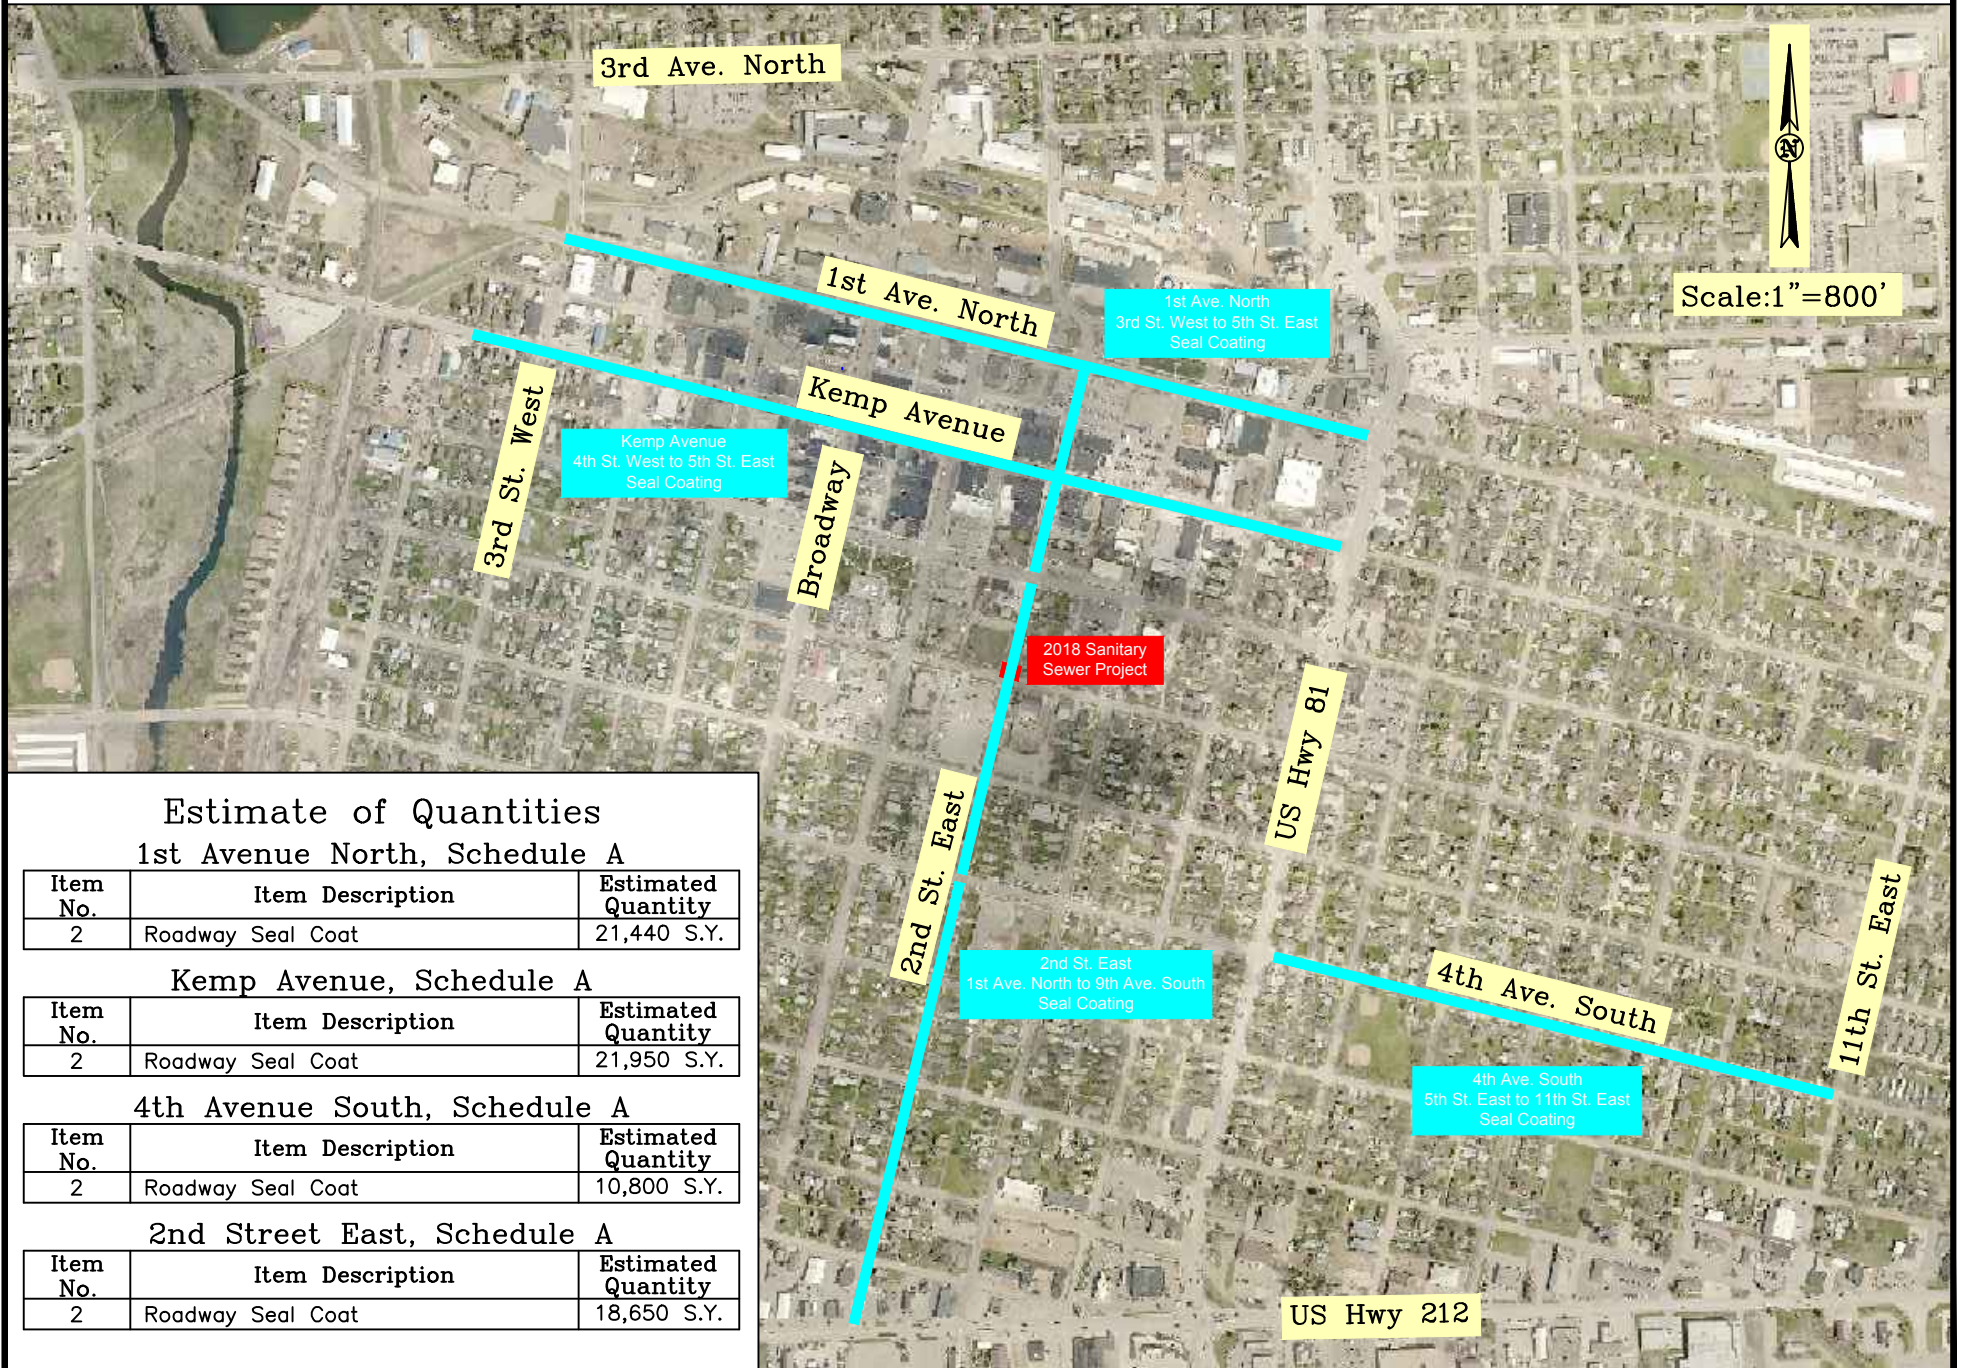

Estimate of Quantities 1st Avenue North, Schedule A

Item No.	Item Description	Estimated Quantity
2	Roadway Seal Coat	21,440 S.Y.

Kemp Avenue, Schedule A

Item No.	Item Description	Estimated Quantity
2	Roadway Seal Coat	21,950 S.Y.

4th Avenue South, Schedule A

Item No.	Item Description	Estimated Quantity
2	Roadway Seal Coat	10,800 S.Y.

2nd Street East, Schedule A


Item No.	Item Description	Estimated Quantity
2	Roadway Seal Coat	18,650 S.Y.

2018 Sanitary Sewer Project

Scale: 1" = 800'




2018 Seal Coating

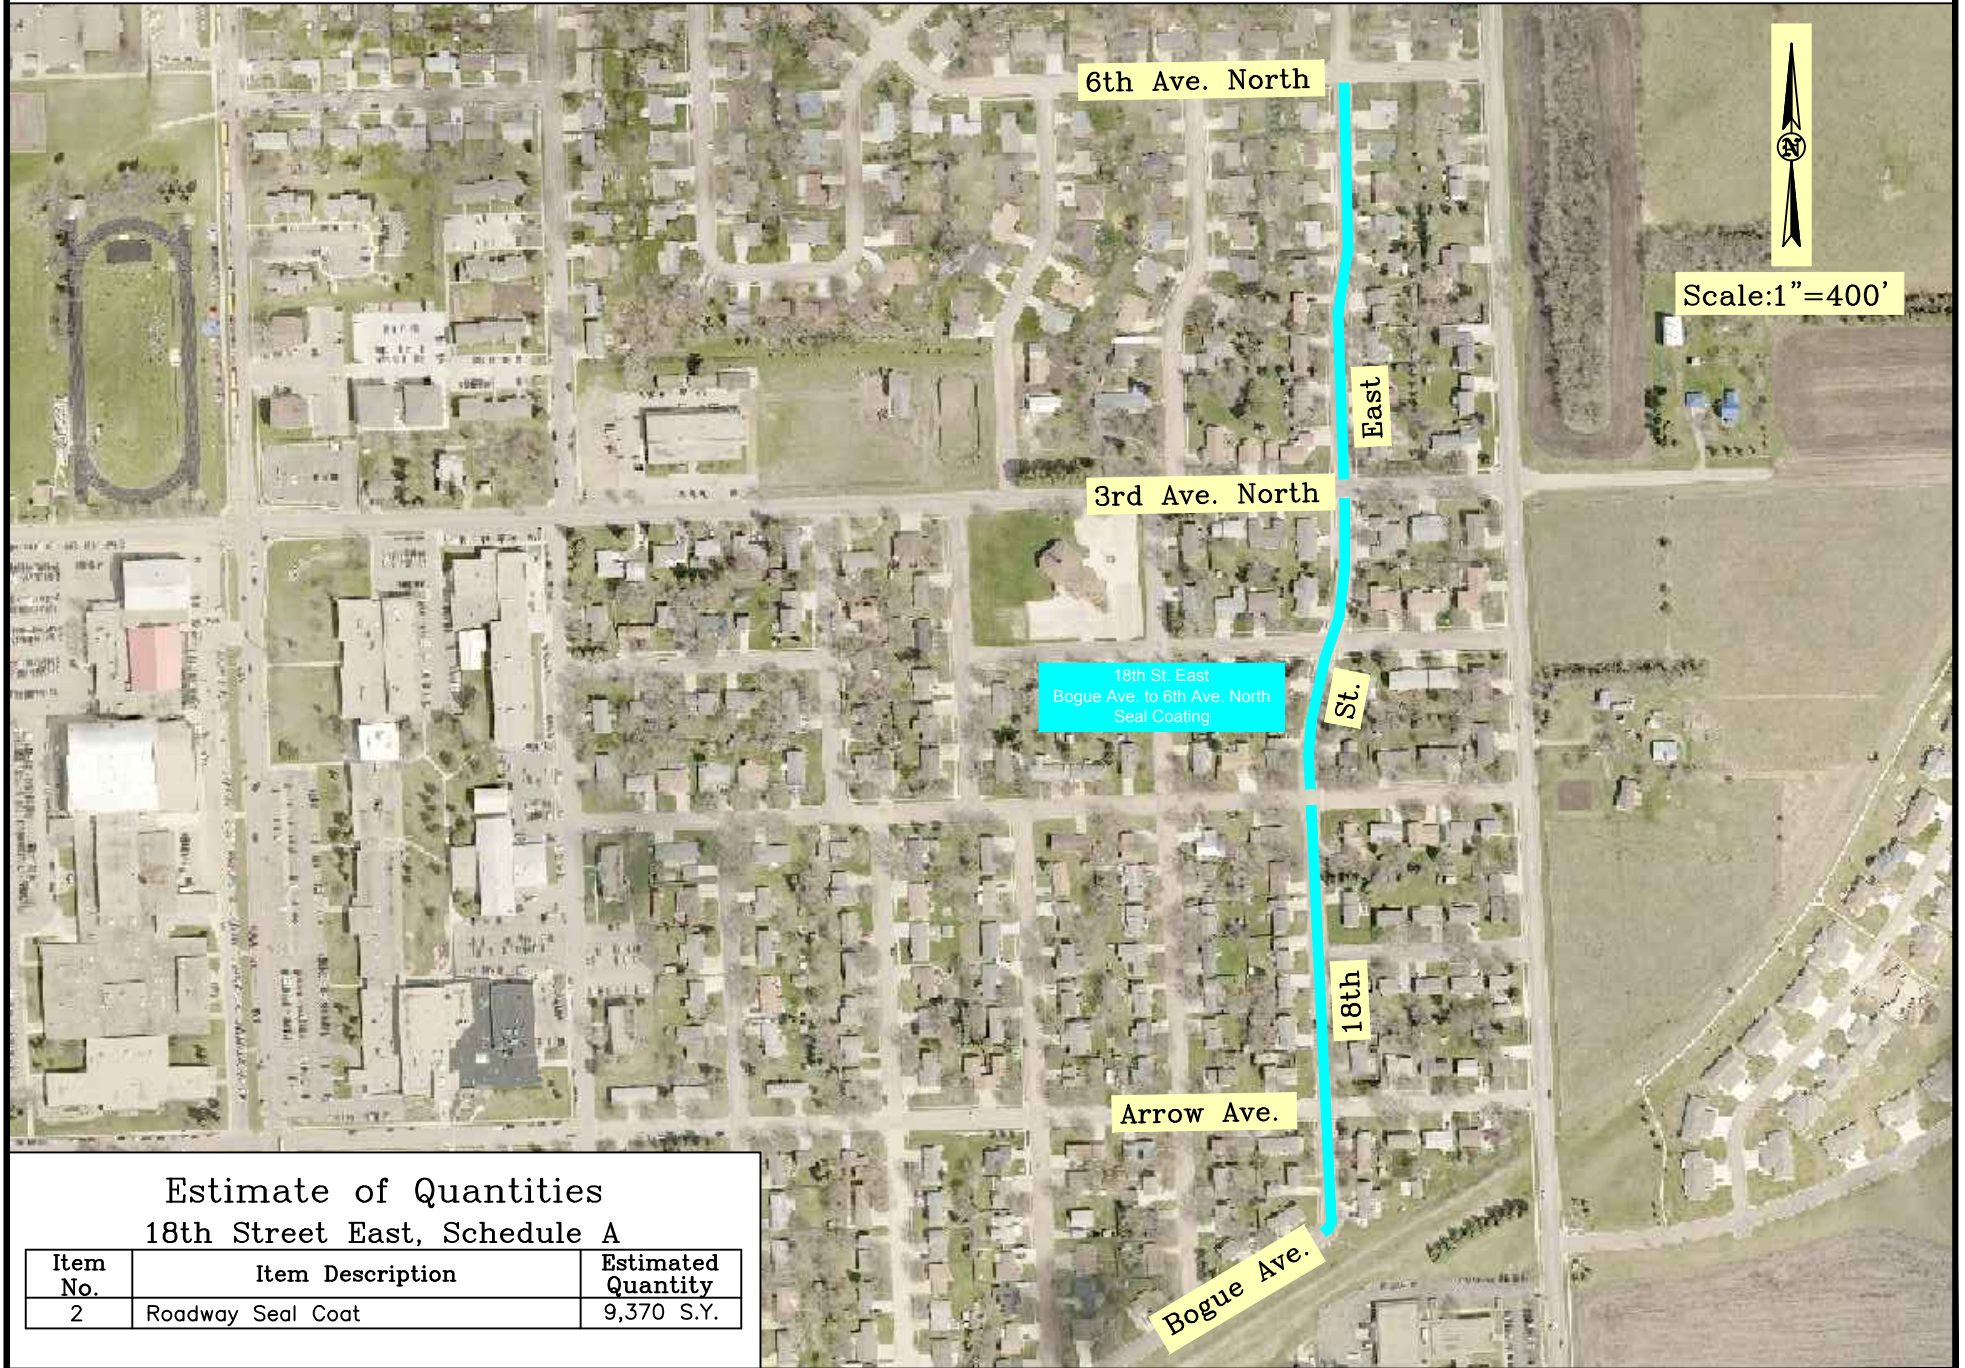

Estimate of Quantities 18th Street East, Schedule A

Item No.	Item Description	Estimated Quantity
2	Roadway Seal Coat	9,370 S.Y.

2018 Seal Coating

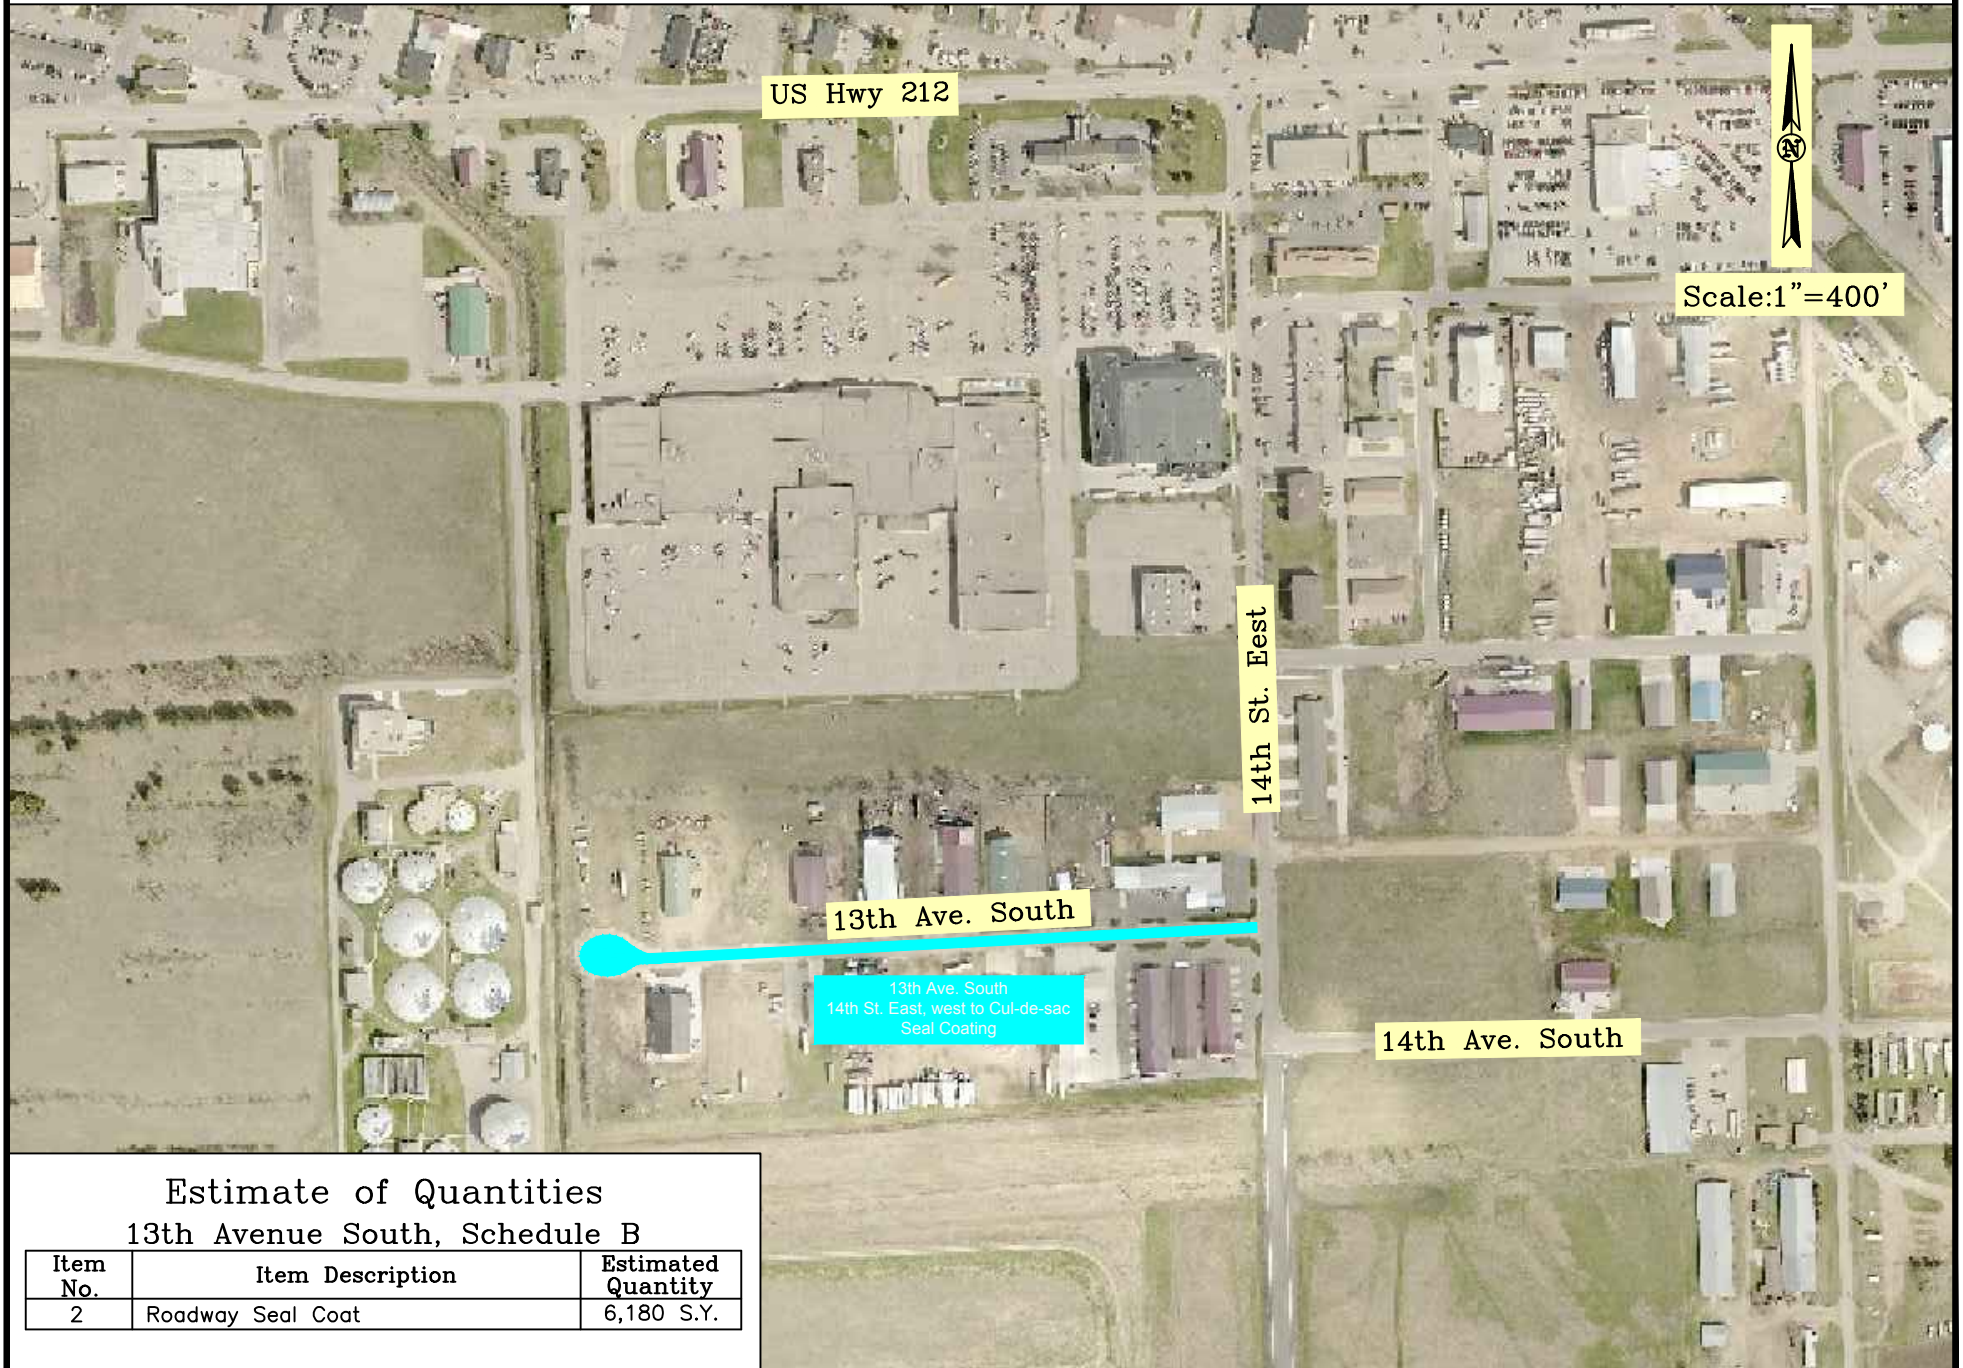

Estimate of Quantities 13th Avenue South, Schedule B

Item No.	Item Description	Estimated Quantity
2	Roadway Seal Coat	6,180 S.Y.